


LONG SECTION (EXISTING)

SCALE 1:1000

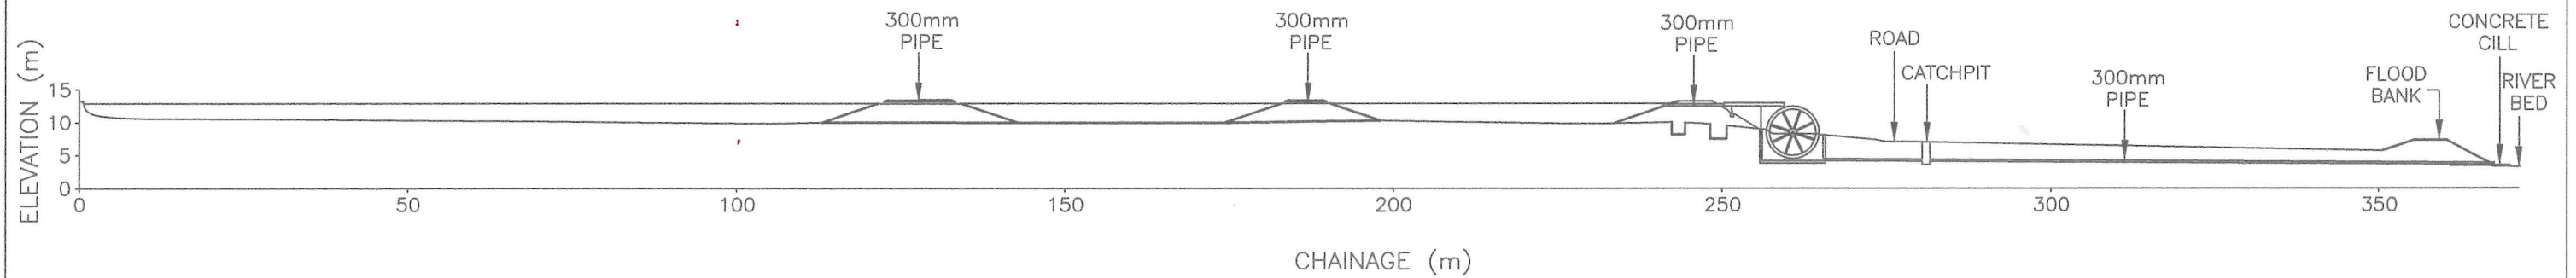


LONG SECTION (PROPOSED)

SCALE 1:1000

NOTES

1. ALL LEVELS IN m TO LOCAL DATUM

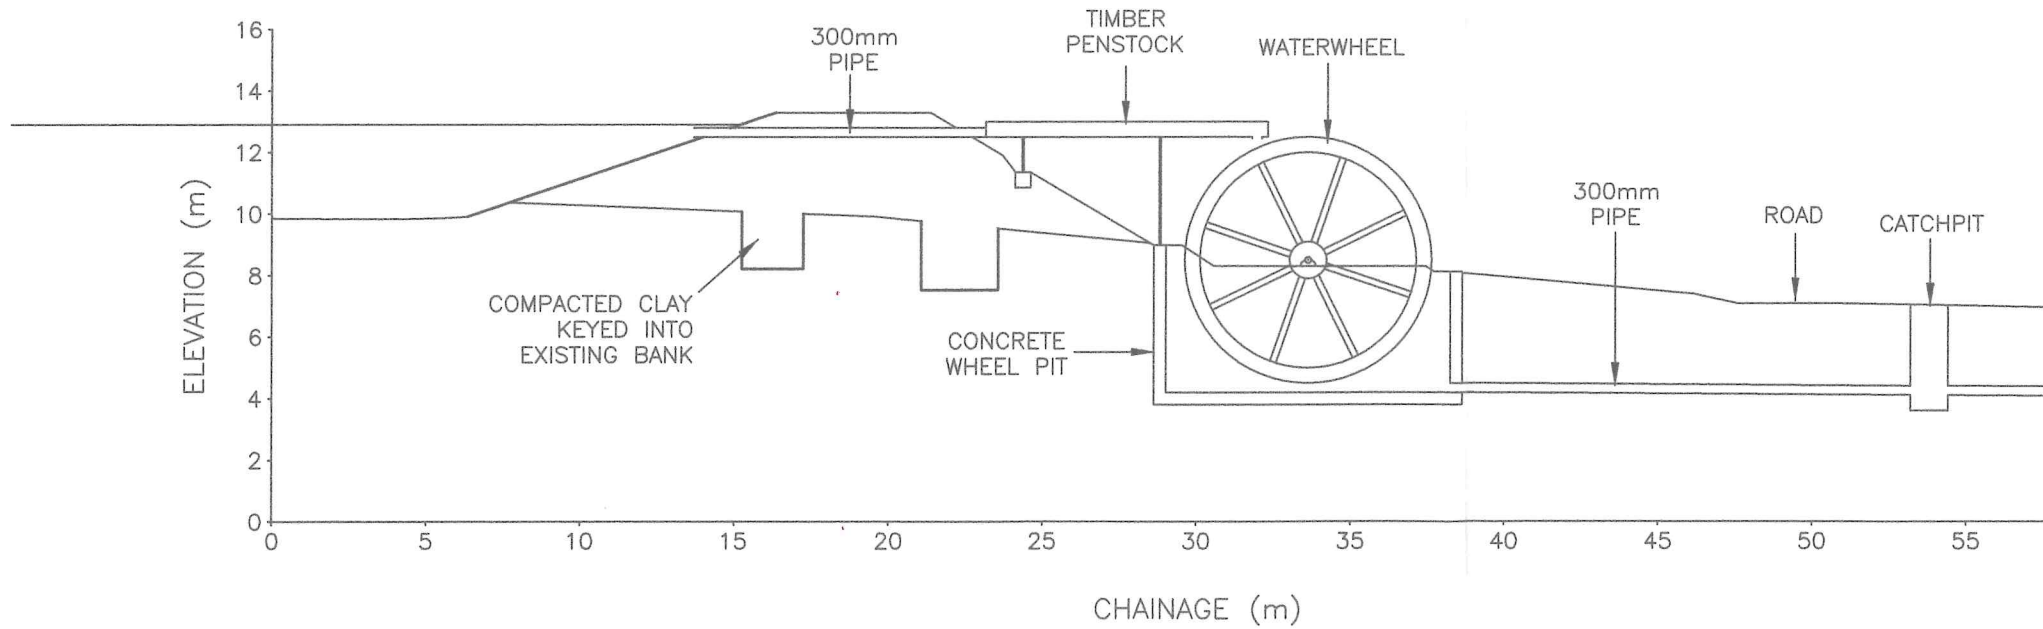

SECTION THROUGH WATERWHEEL

SCALE 1:250

MR M D PERRETT
COURT FARM BUCKLAND NEWTON

Project
HYDROELECTRIC POWER SCHEME
COURT FARM BUCKLAND NEWTON

Drawing Title
SECTIONS

Blackmore
Timber Engineering Ltd

Unit 10, Court Business Park, Buckland Newton,
Dorchester, DT2 7BT
Tel: 01300 345186

Format A3	Scale AS SHOWN	Date 05/11/2009
--------------	-------------------	--------------------

Drawing Number CF003	Revision A
-------------------------	---------------