


8500

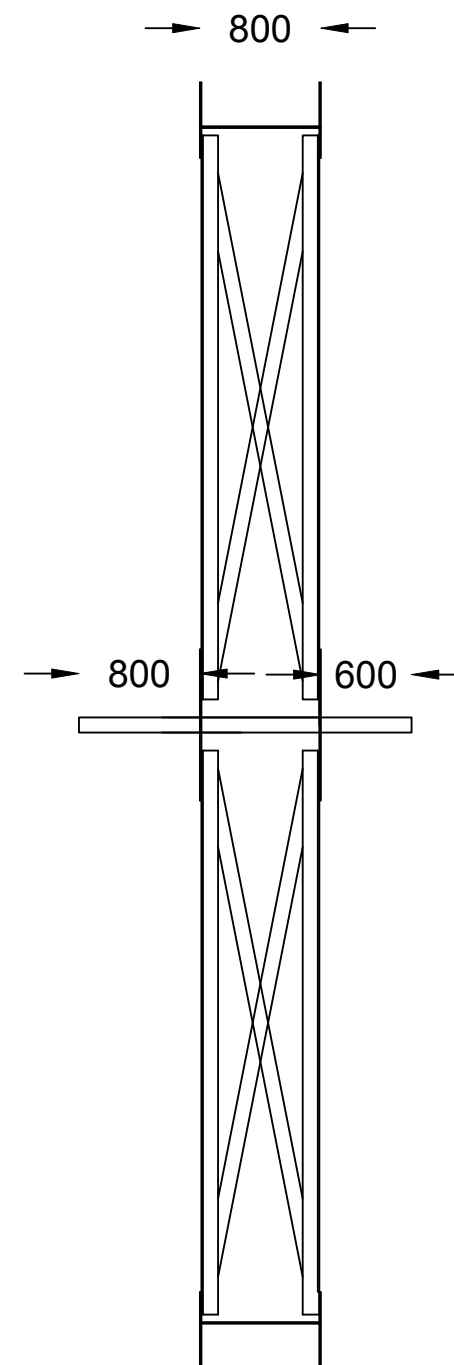

Rim to be fabricated from 10mm plate with 72no 'bucket' plates fully welded.  
Rim to be made in 4 sections and bolted together on site with 10mm joining plates

Axel 100 dia solid bar flanges 10mm plate 1000 dia.

Spokes to be in 100 x 100 x 10 angle with 100 x 10 cross bracing welded as one part.  
Spokes to be bolted to hub and rim with 20mm bolts.

Project	WATERWHEEL COURT FARM BUCKLAND NEWTON		
Drawing Title	WATERWHEEL DETAILS		
Format A3	Scale 1:50	Date OCTOBER 2022	
Drawing Number	BNH/WW/001		Revision 0