

# OUR RAISED BED GARDEN 14 ea. 3' X 12' RAISED BEDS BUILT IN 2019.

**Notes:**


1. Timers AC vs DC would like to use a small solar panel and DC controller  
DIG LEIT Solar Timer with 3/4" Valve SKU: TDLT34 (fittings - ??) What connects to the two threaded ends?
2. Support Stakes
3. 1/2" Easy Loc Coupler With Valve
4. Screen Washers




**Raised Beds**



**40' Hugelkultur Bed on North Hill Above This Row Of Raised Beds**

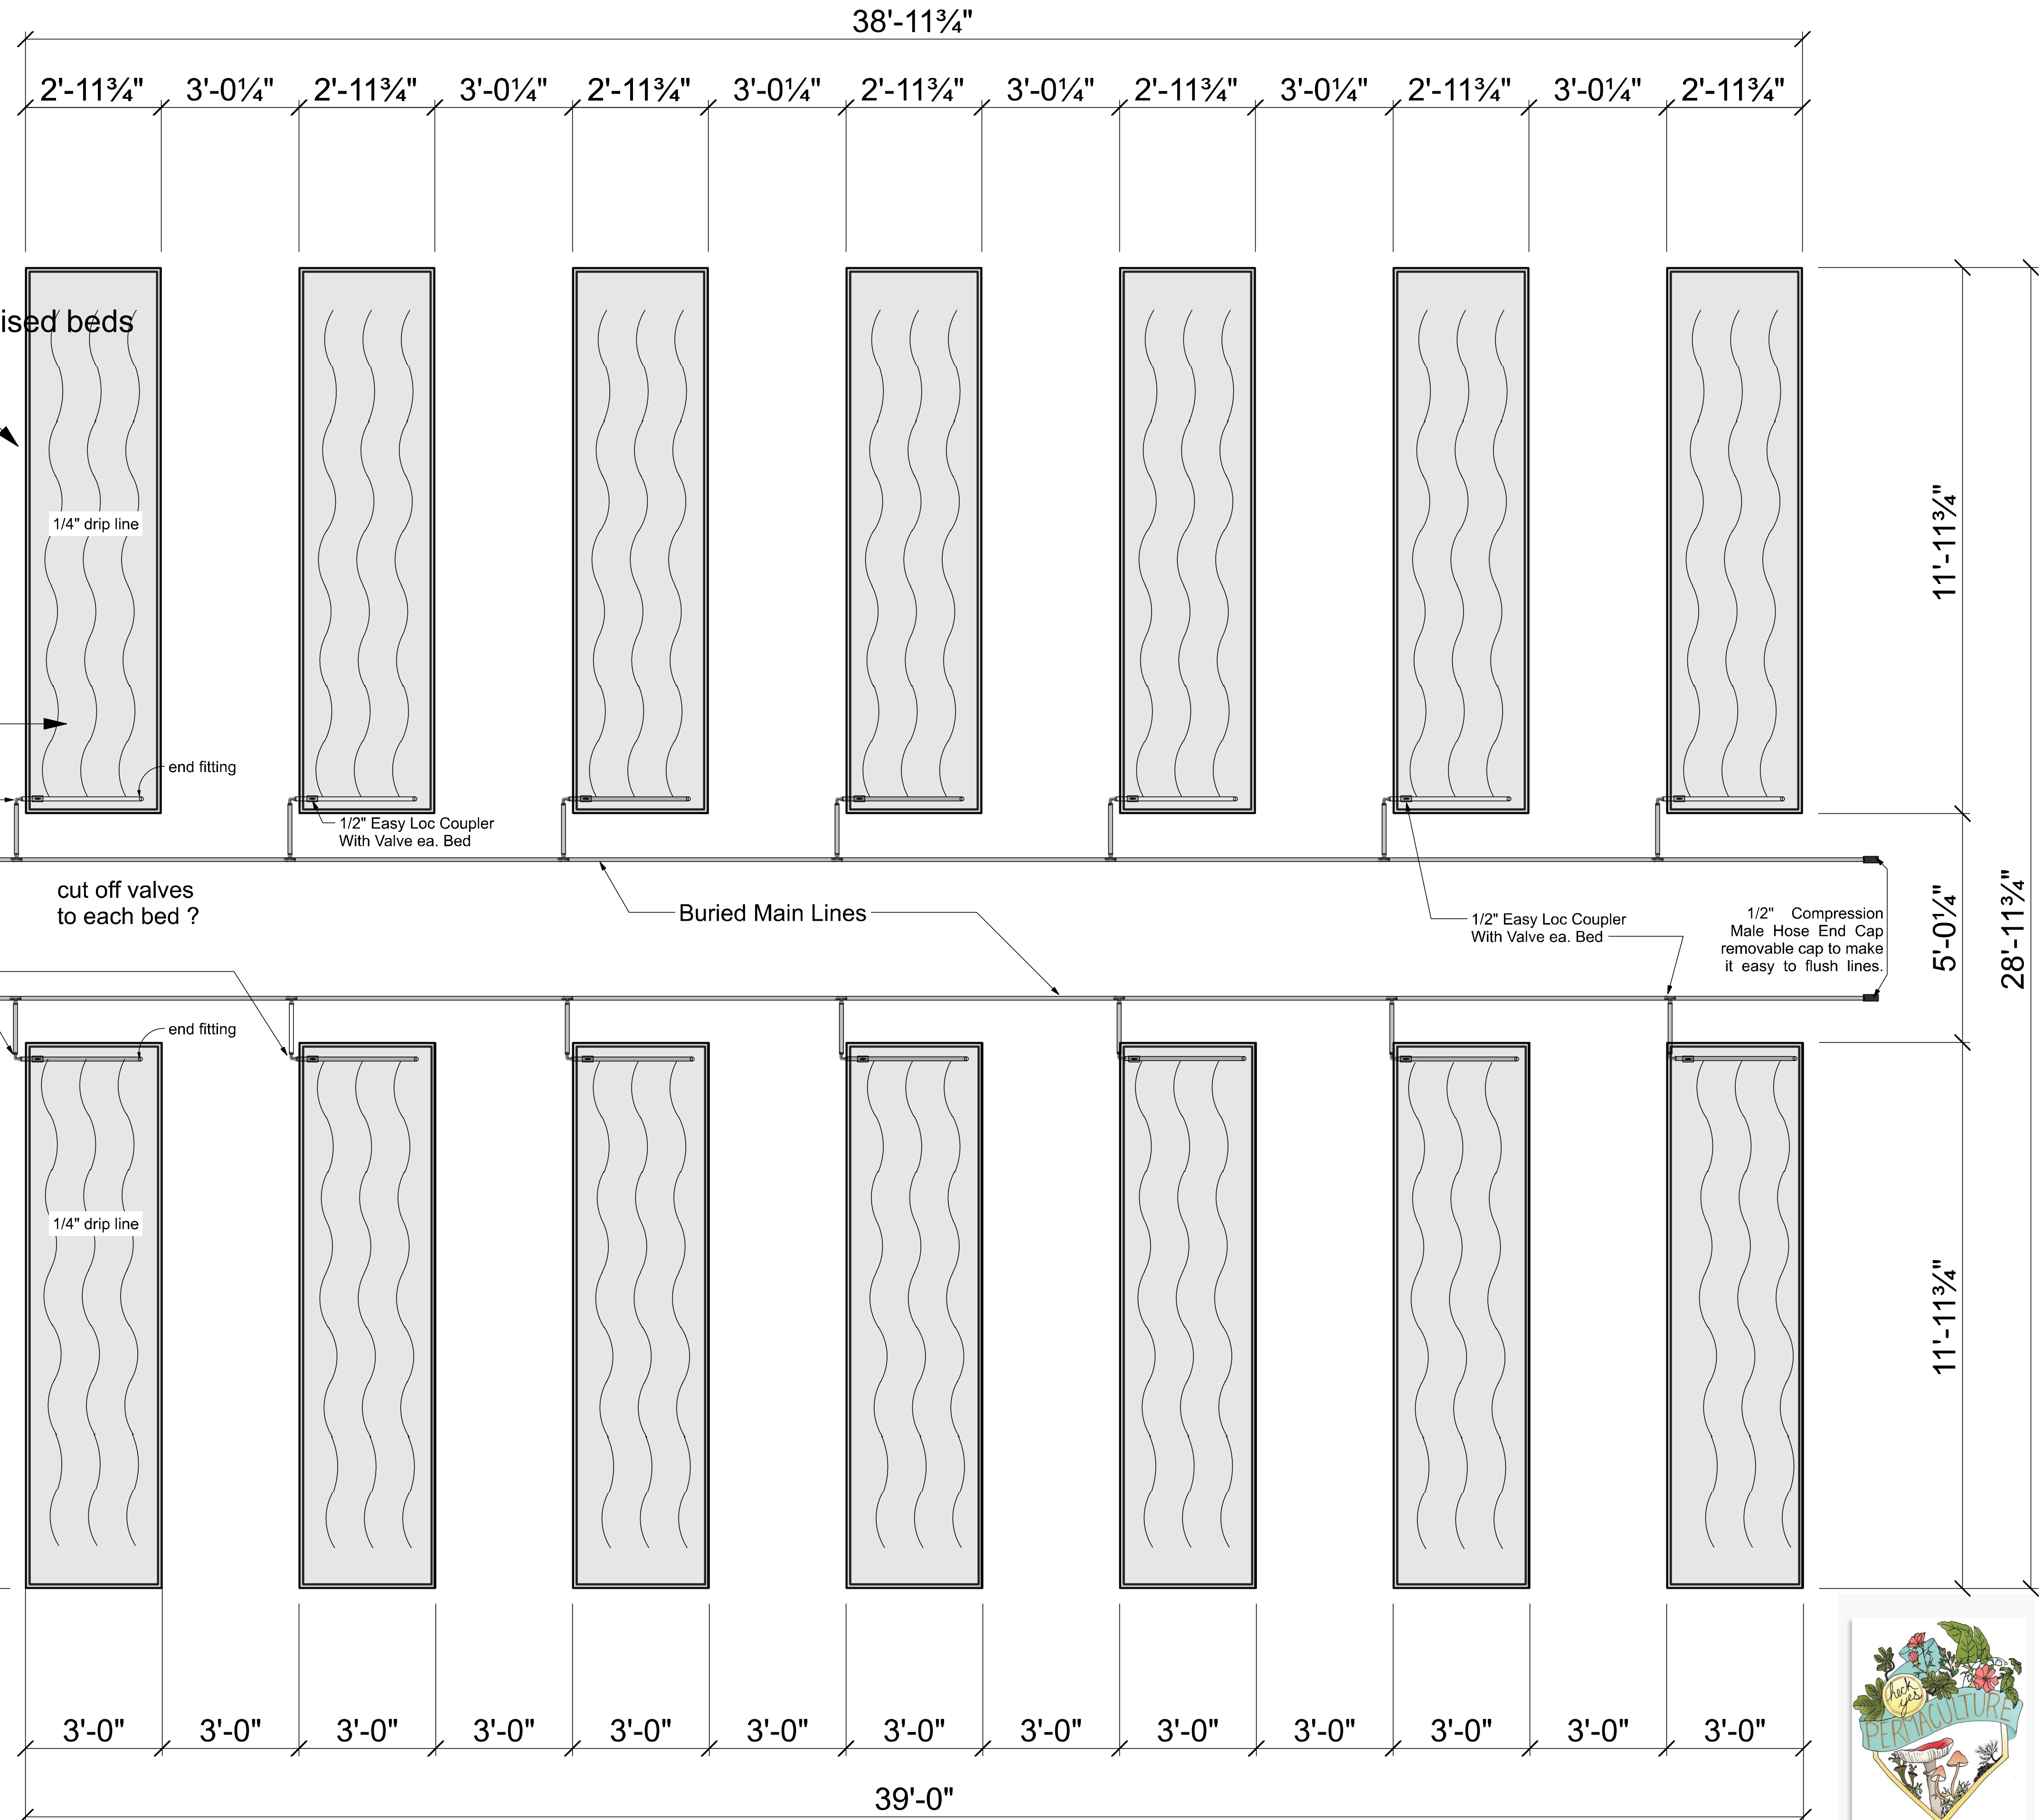

**Existing 1,200 gal above ground rain water tank**

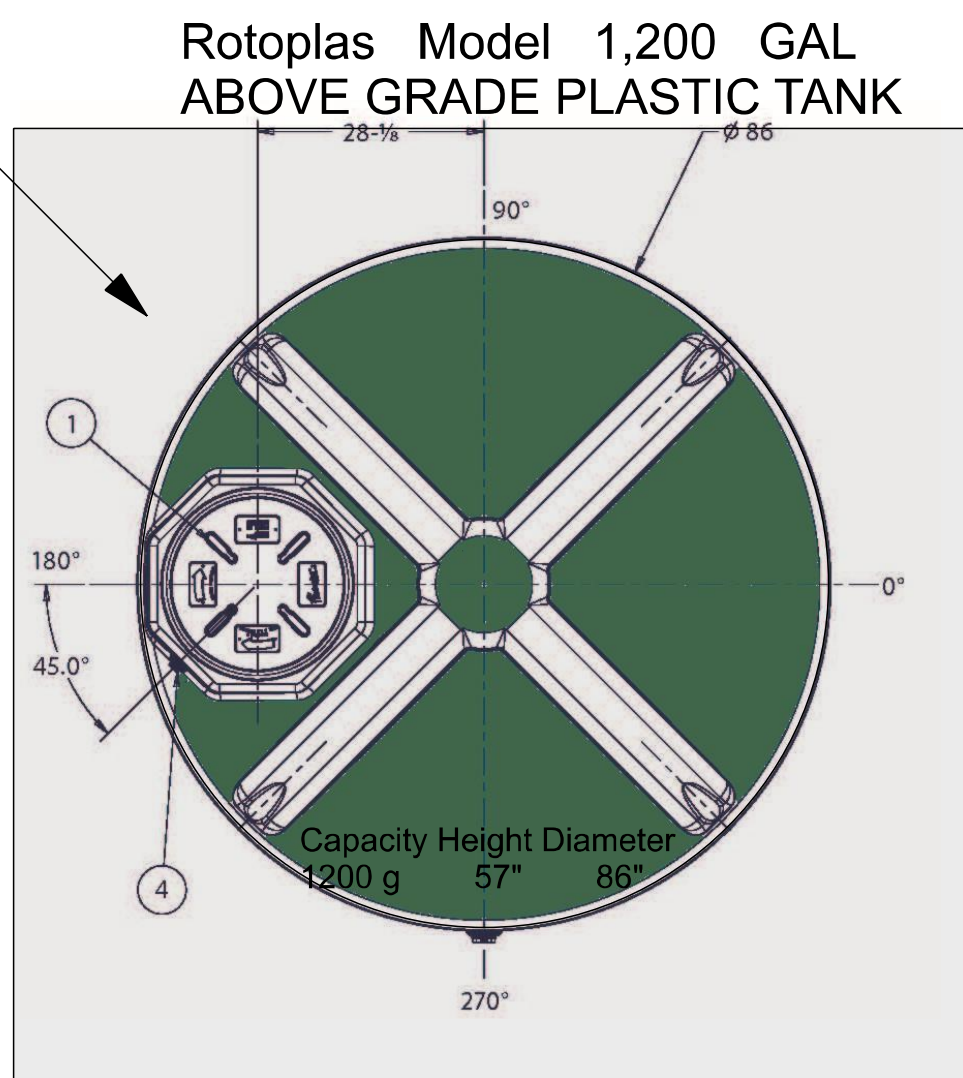

**LAYOUT**  
SCALE: 1/2" = 1'-0"

