




I Floor

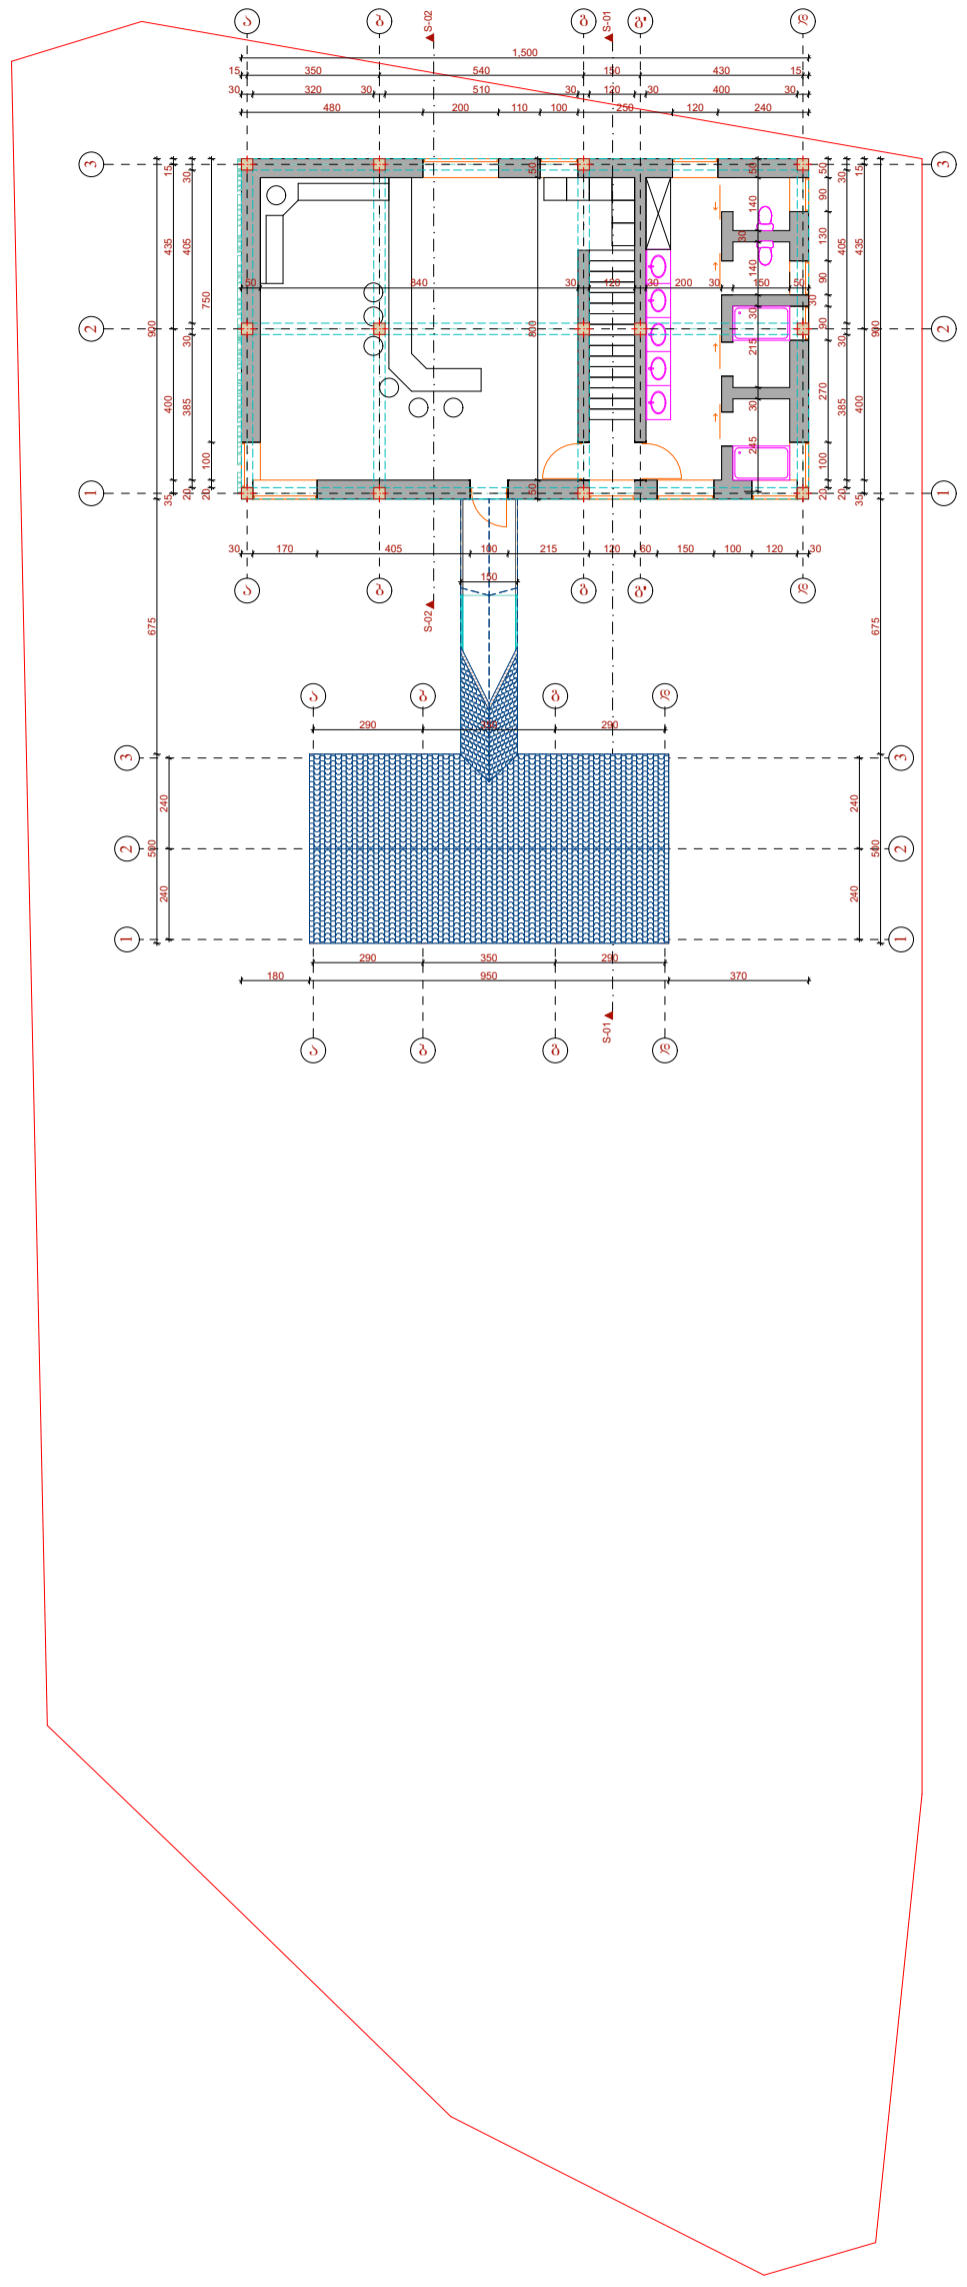

II Floor

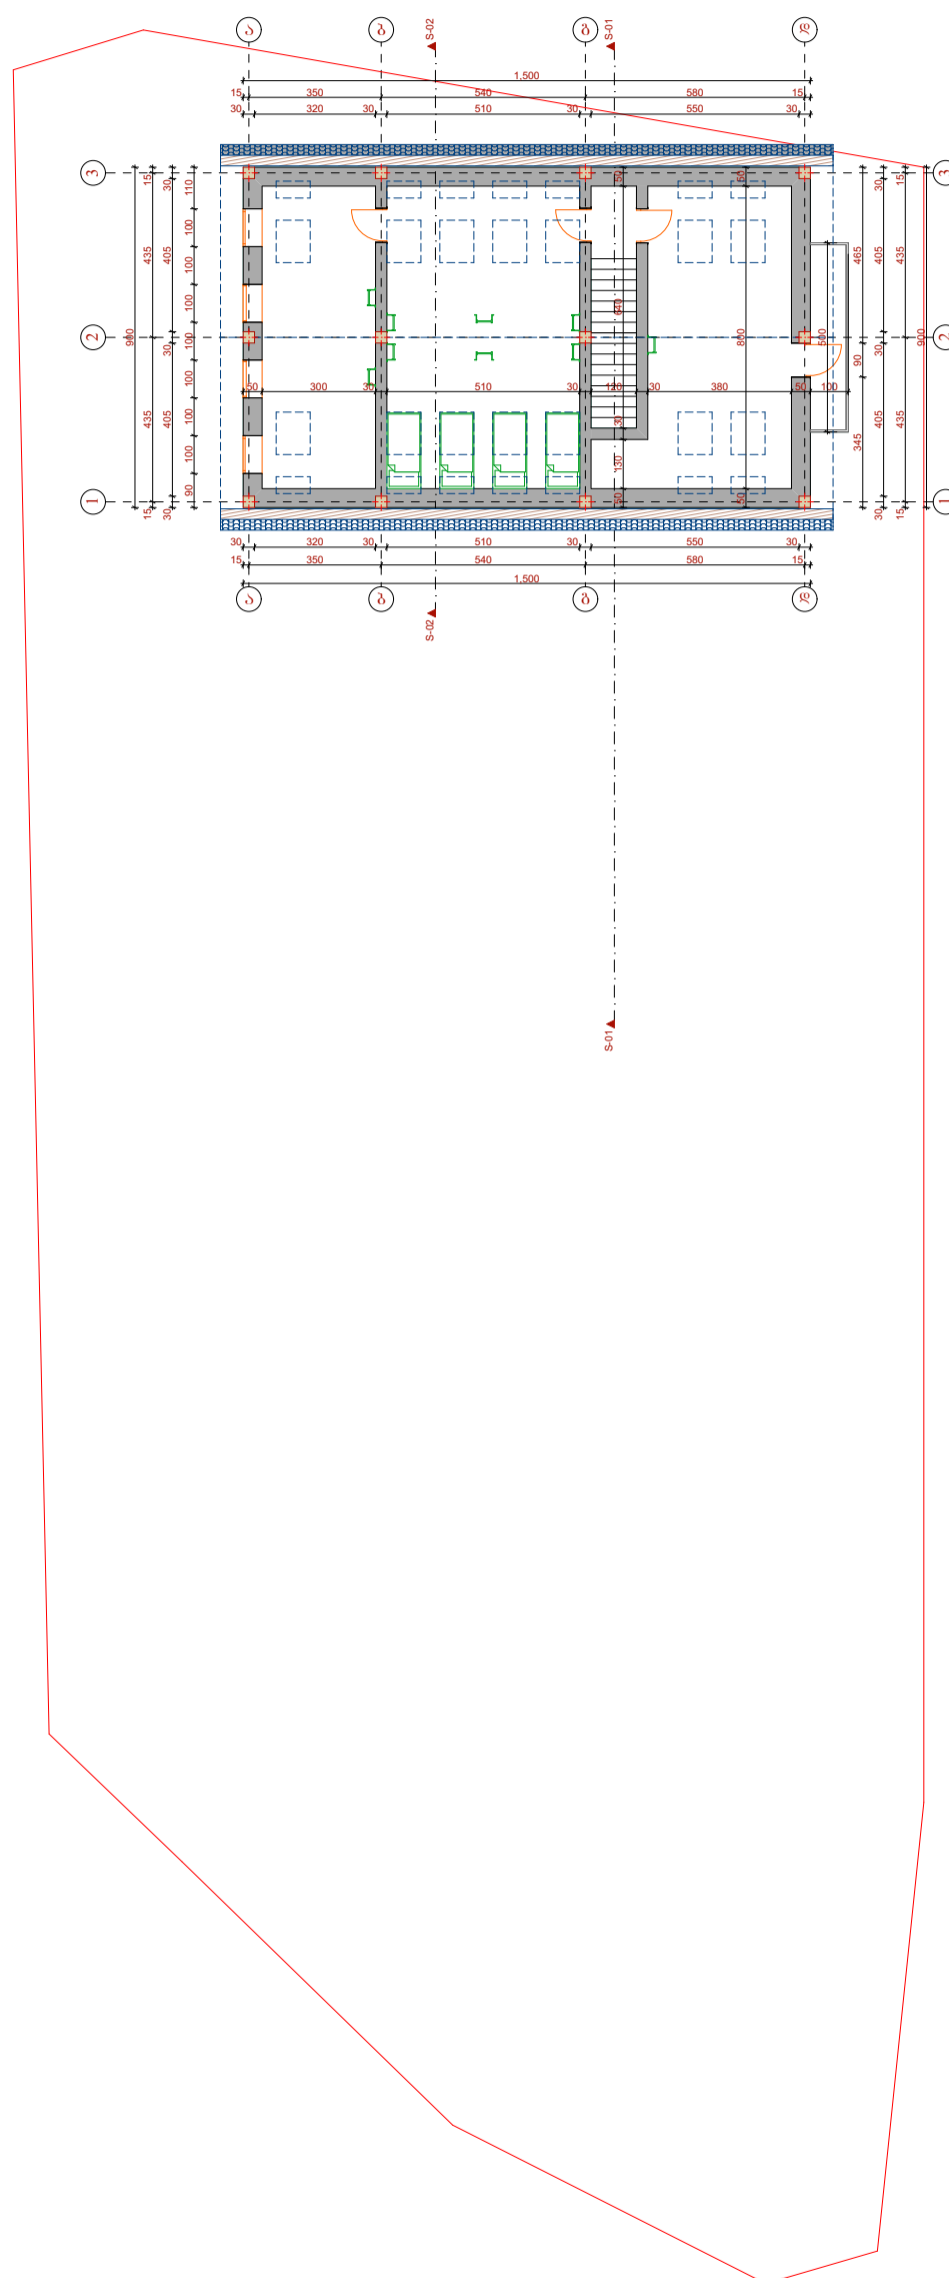

III Floor

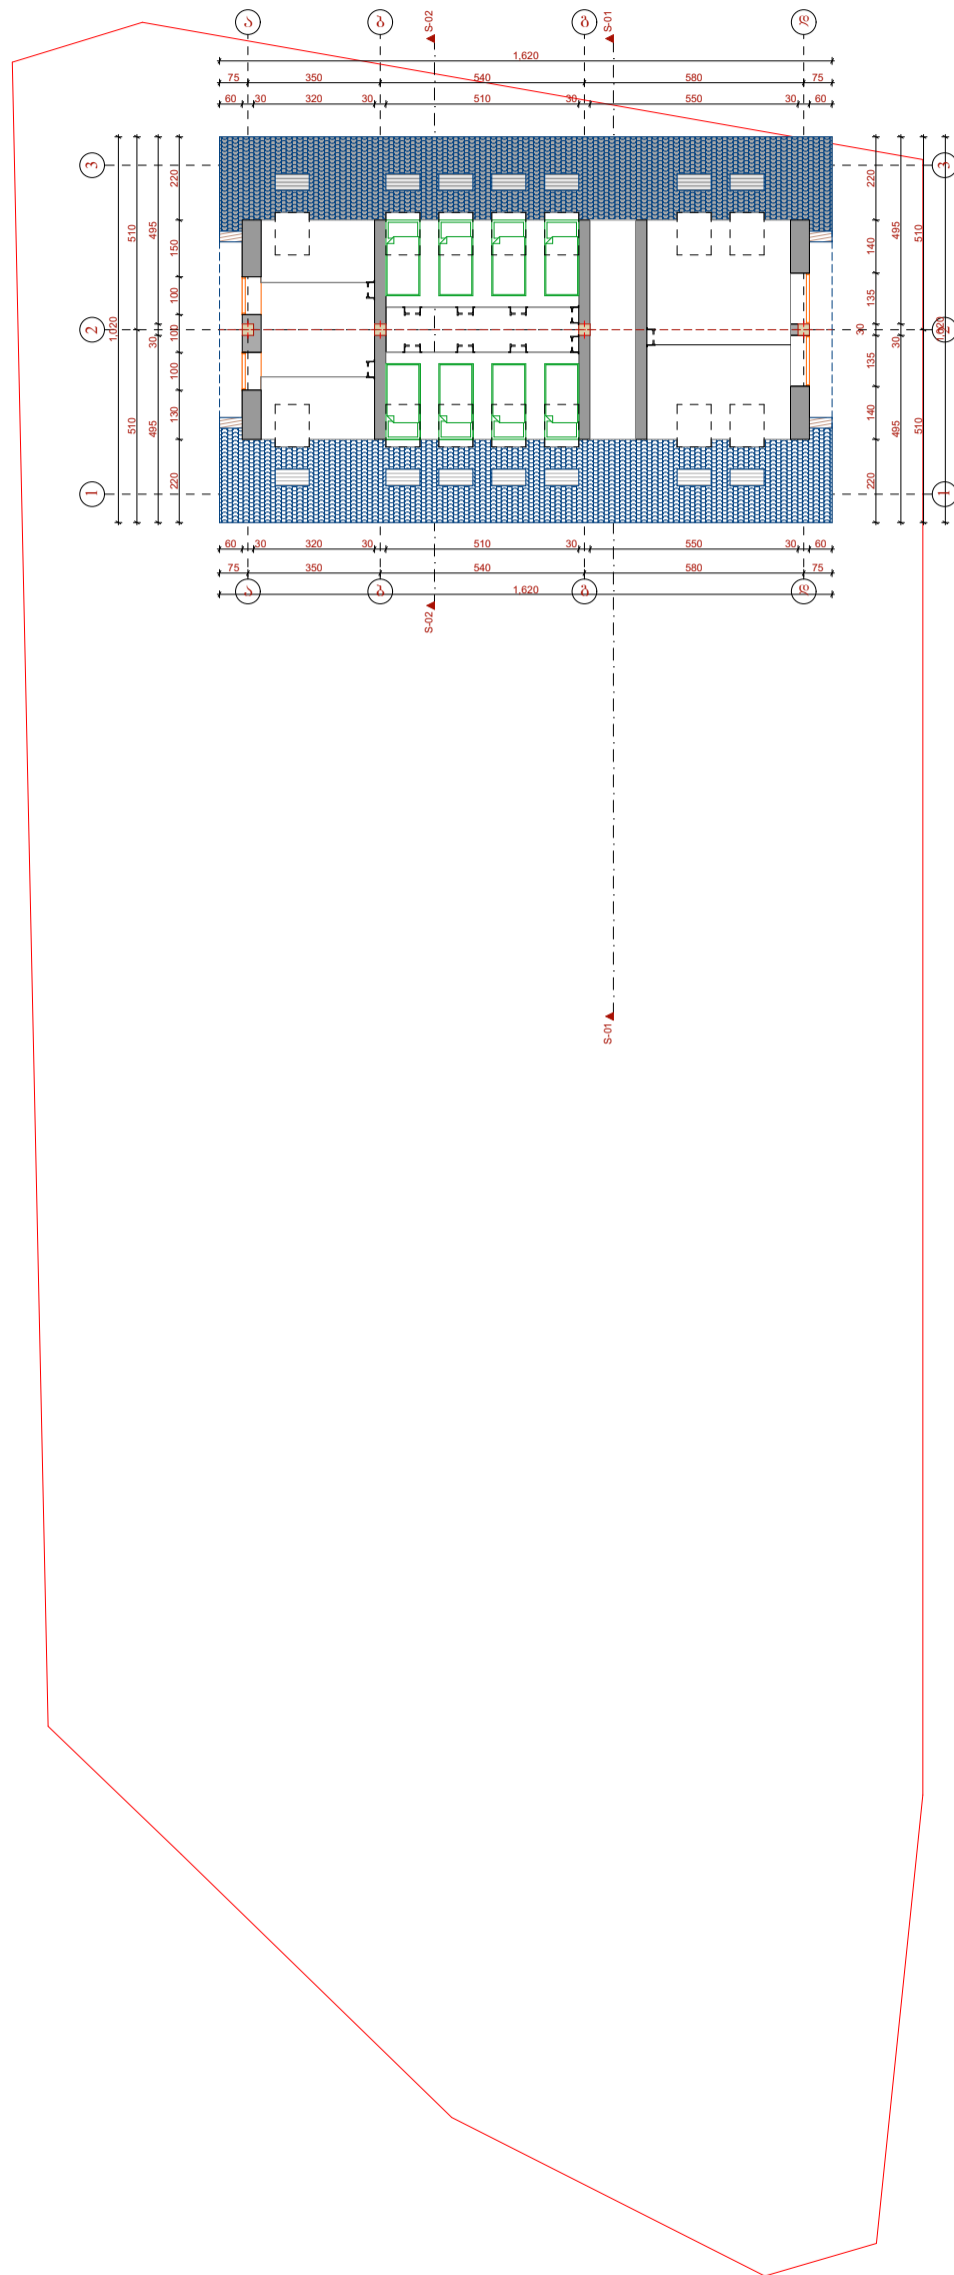

Roof

